



LEVEL 1  
SCALE 1:500

ROOM NAME


AMENITIES	PHR	PODIUM
BRIEFING	GALLERY	RACE ADMIN.
CBD	KIT/STORE	RACE CONTROL
CLN	LIFT	ROOF DECK
COMMS	MALE	Room
CORPORATE	MAYORS BOX	STORE
DECK	MEDIA CENTRE	TIMING RM
DISH WASH	PIT	TOILETS
FEMALE	PLATE PREP	

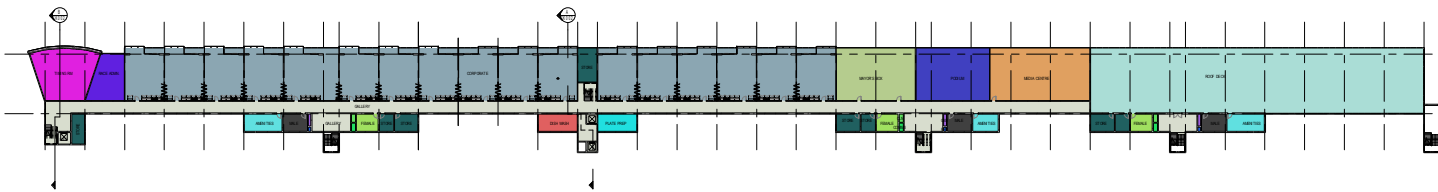


LEVEL 2 OPTION 1  
SCALE 1:500

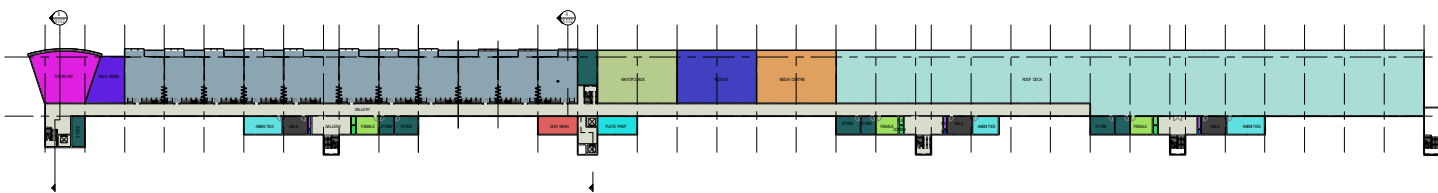

LEVEL 2 OPTION 2  
SCALE 1:500

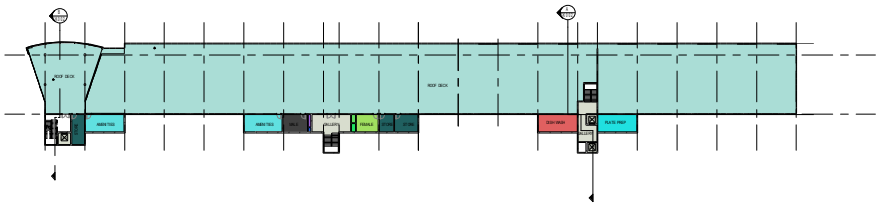

LEVEL 3  
SCALE 1:500

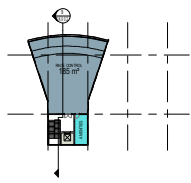

LEVEL 4  
SCALE 1:500

# BARBAGALLO CONCEPT OPTIONS

Plot Date: 12/08/2009 4:48:39 PM File Path: C:\6123981\Architecture\21 Rev\08\barbagallo concept.rvt


date August 2009  
job no. 61-23981  
drawing SK01




CONCEPT DESIGN



**A SECTION**  
SK01 SCALE 1:200

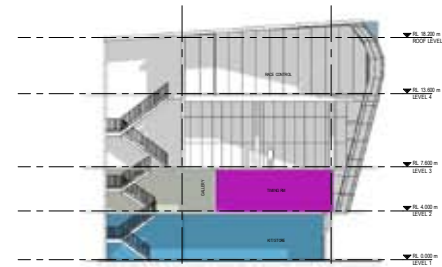

**B SECTION**  
SK01 SCALE 1:200

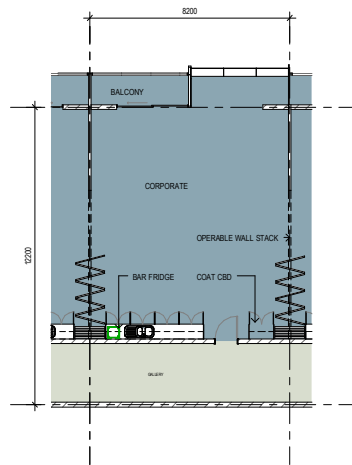

**CORPORATE SUIT**  
SCALE 1:100



**EXTERNAL VIEW**

# BARBAGALLO CONCEPT OPTIONS

Plot Date: 12/08/2009 4:49:28 PM File Path: G:\6123981A\architecture\21 Rev\Barbagallo concept.rvt

date 04/09/09  
job no. 61-23981  
drawing SK002



CONCEPT DESIGN